




Case Number: GC2023-32
 Applicant: Pro-Stake Surveying
 Address: 601-609 N. 8th Street
 Request: Approval for a Replat

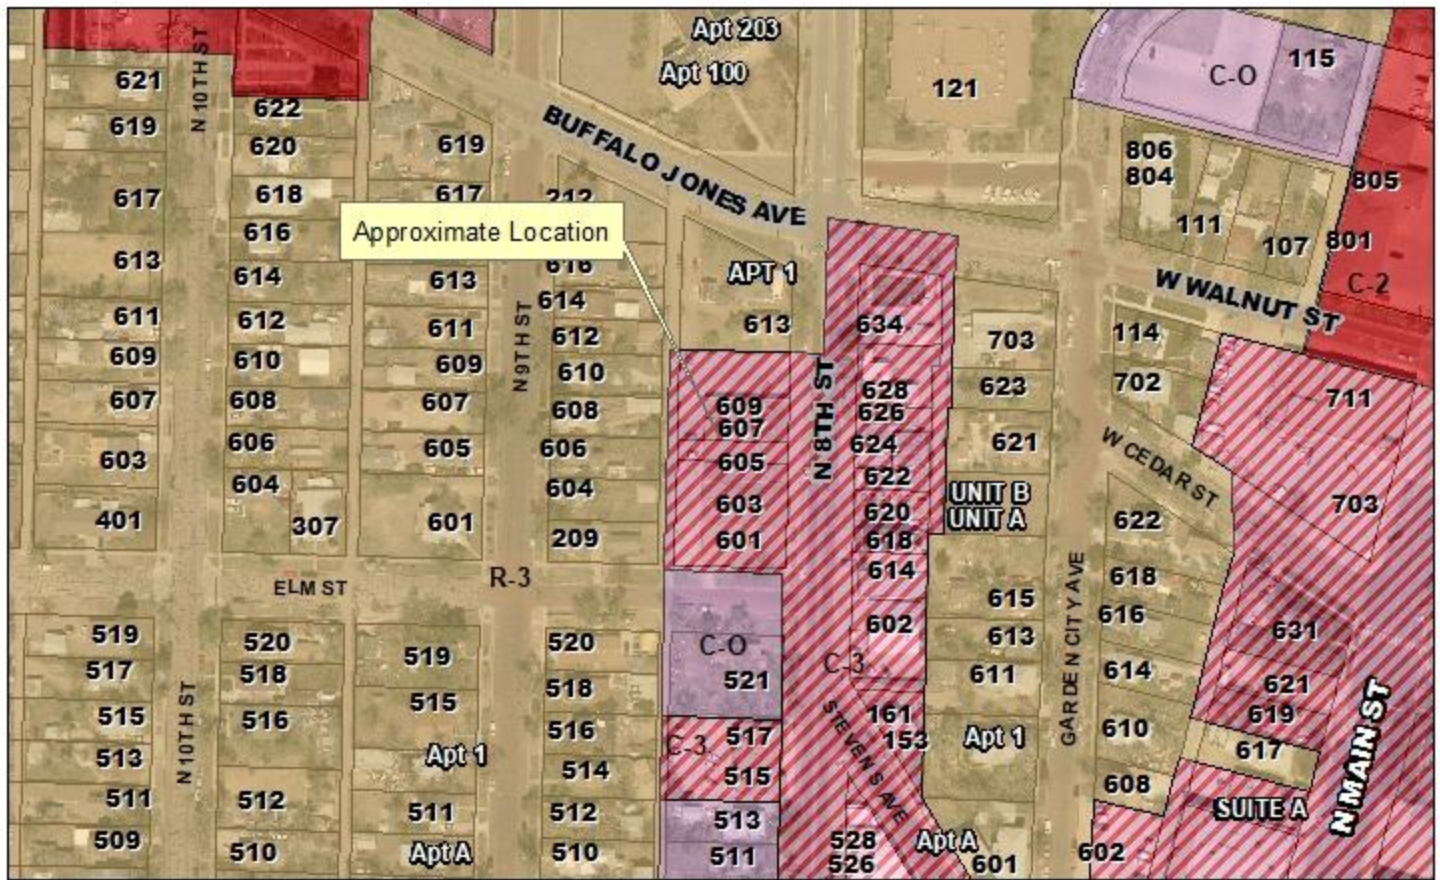